



# UNIVERSIDAD DISTRITAL FRANCISCO JOSÉ DE CALDAS

ANEXO 10.2  
PROYECTO AMPLIACIÓN SEDE TECNOLÓGICA.

PLANOS LOCALIZACIÓN MOBILIARIO  
EDIFICIO TECHNÉ Y PORTERIAS



FACHADA POSTERIOR





PRIMER PISO - EDIFICIO TECHNÉ



1- Las instalaciones salen de la placa?

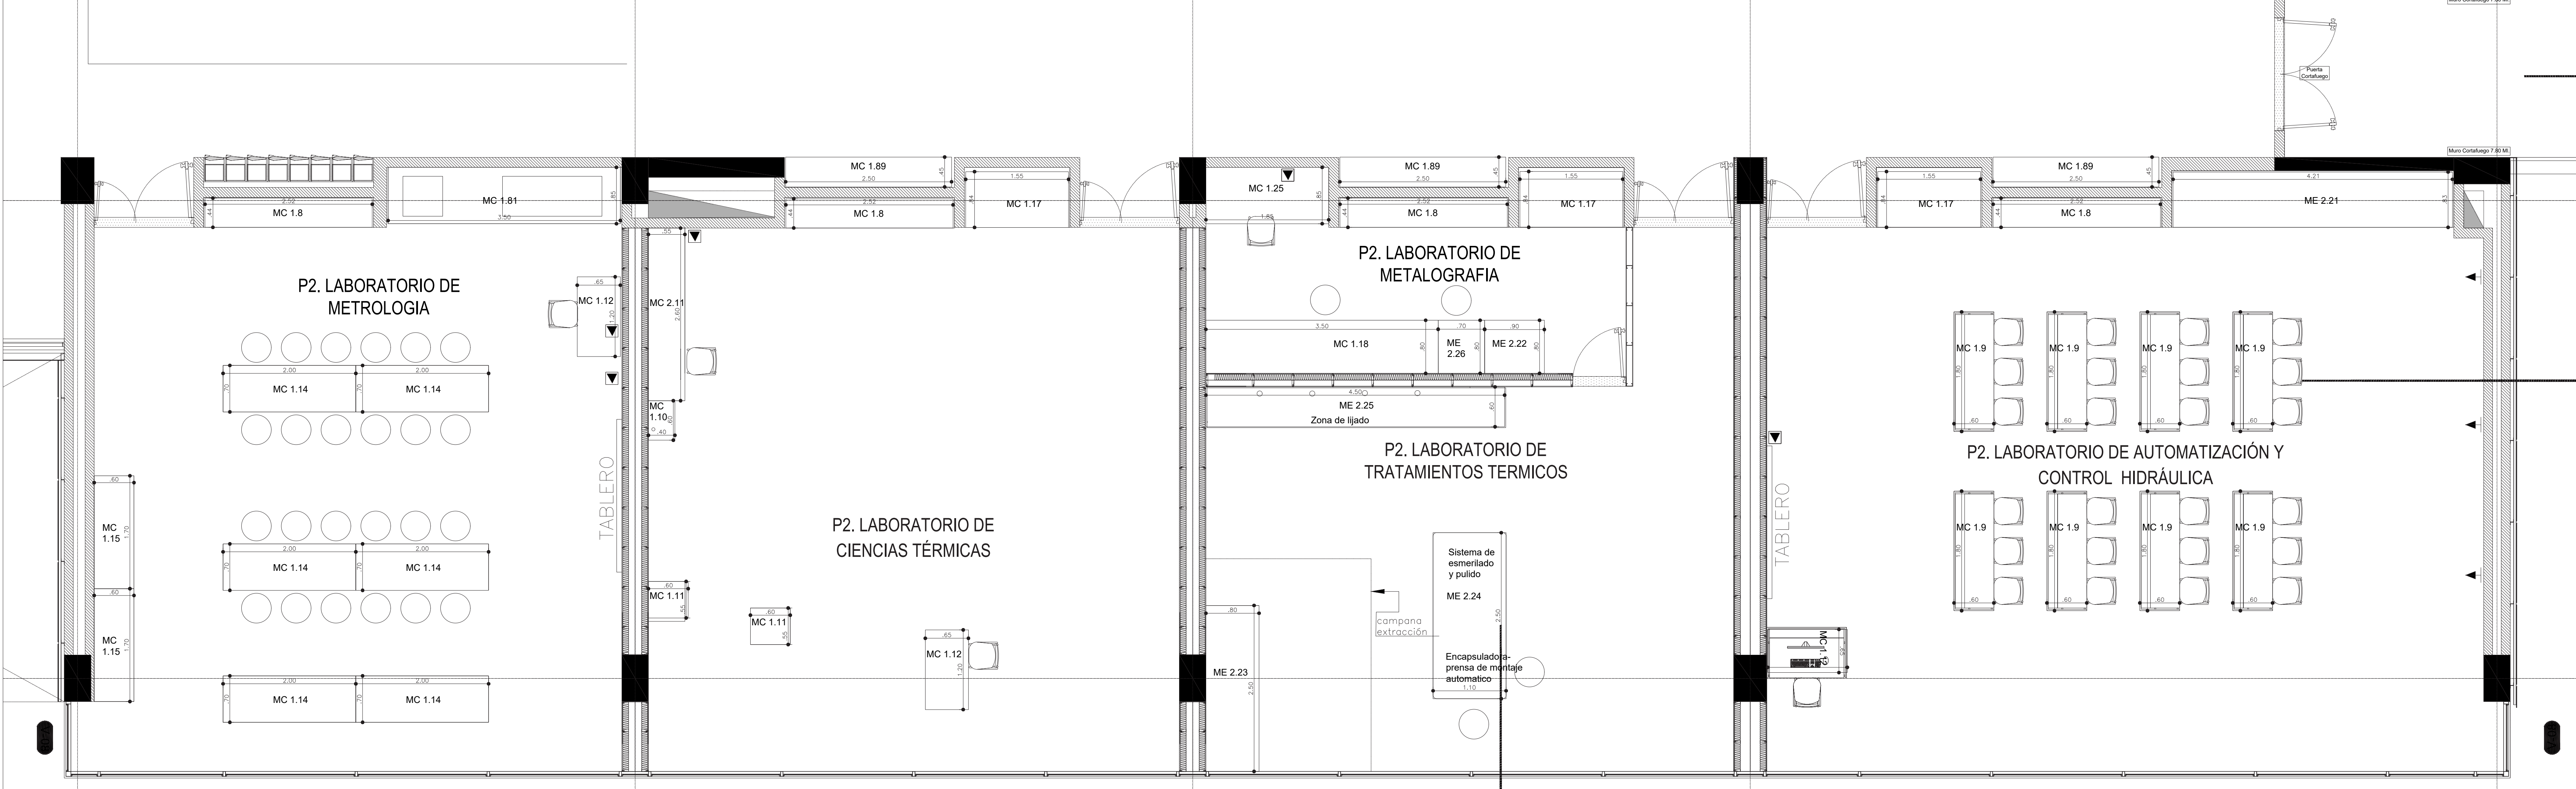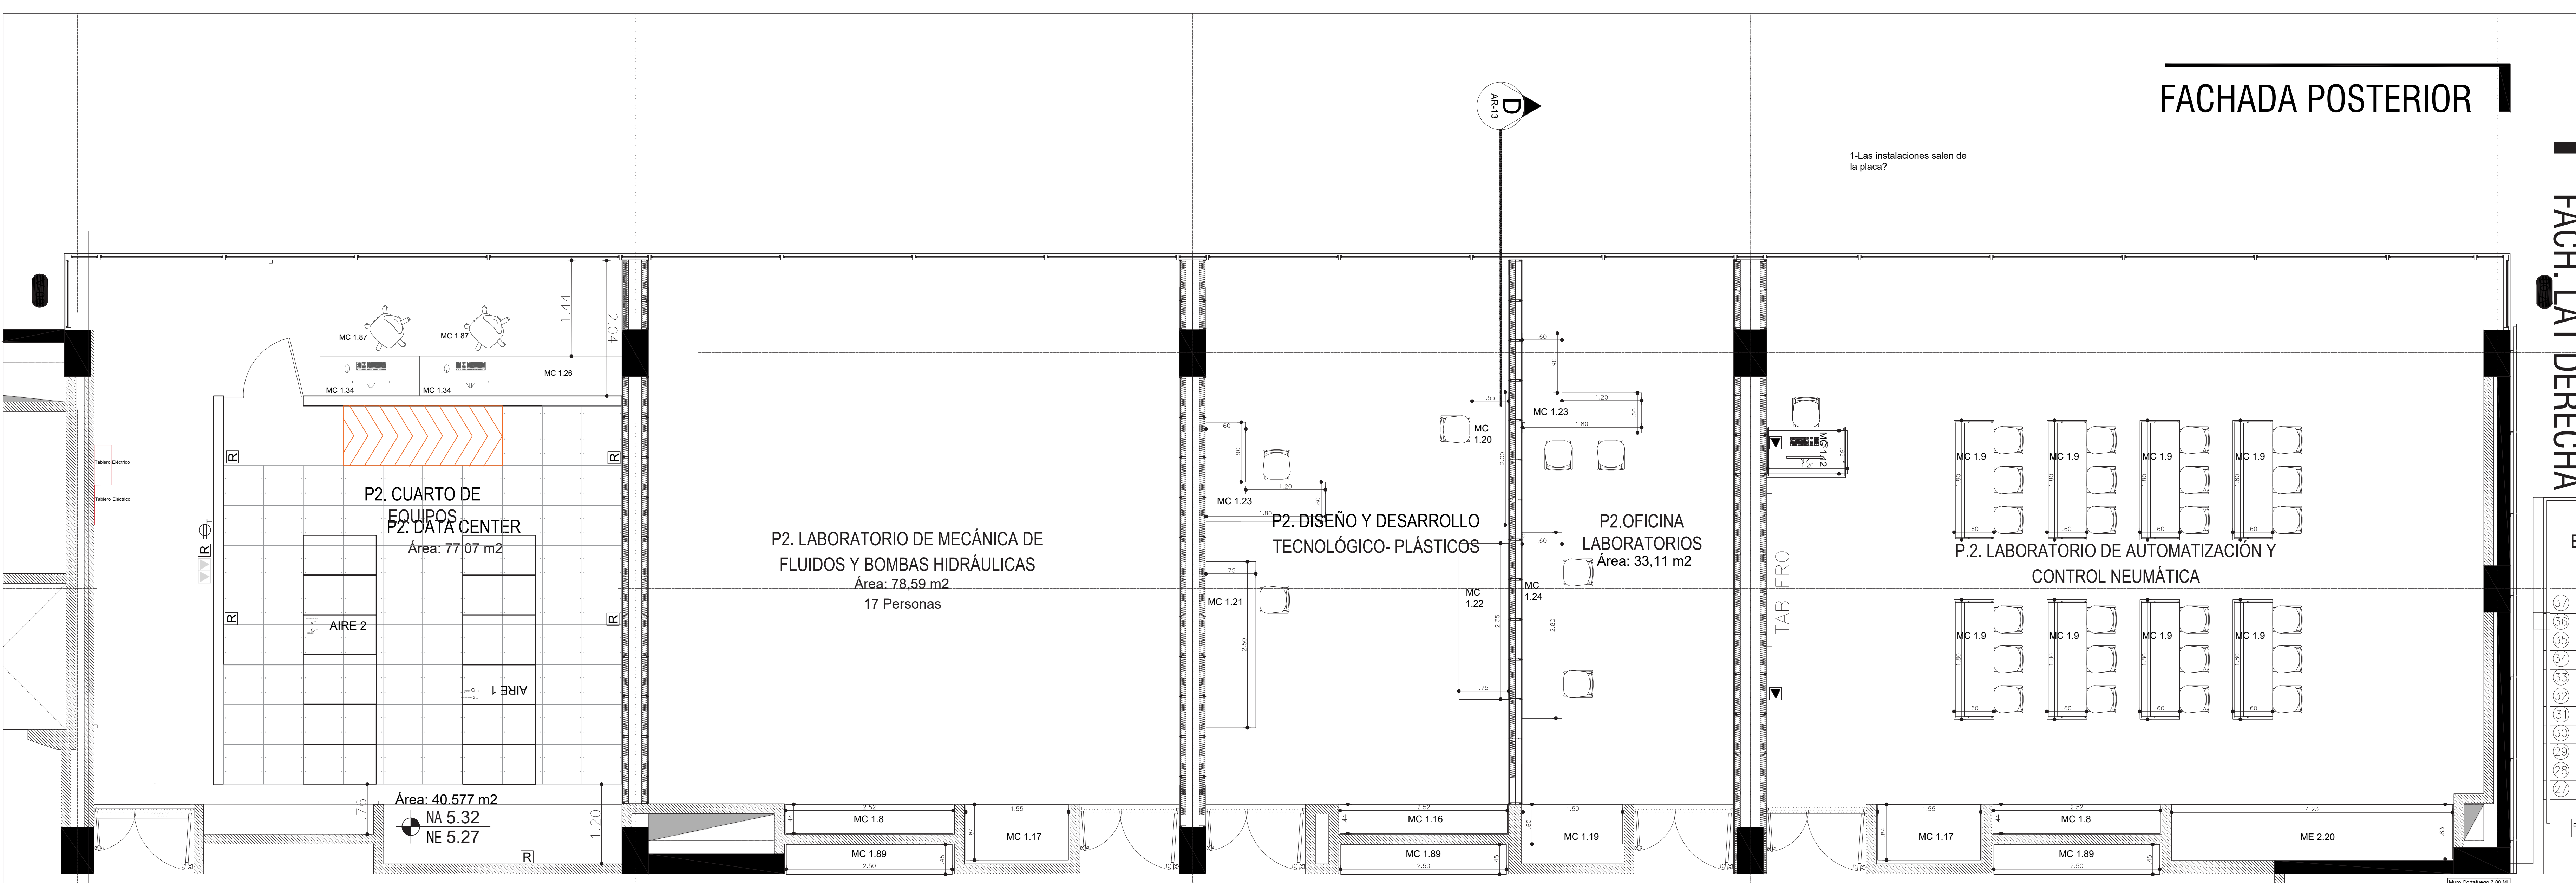



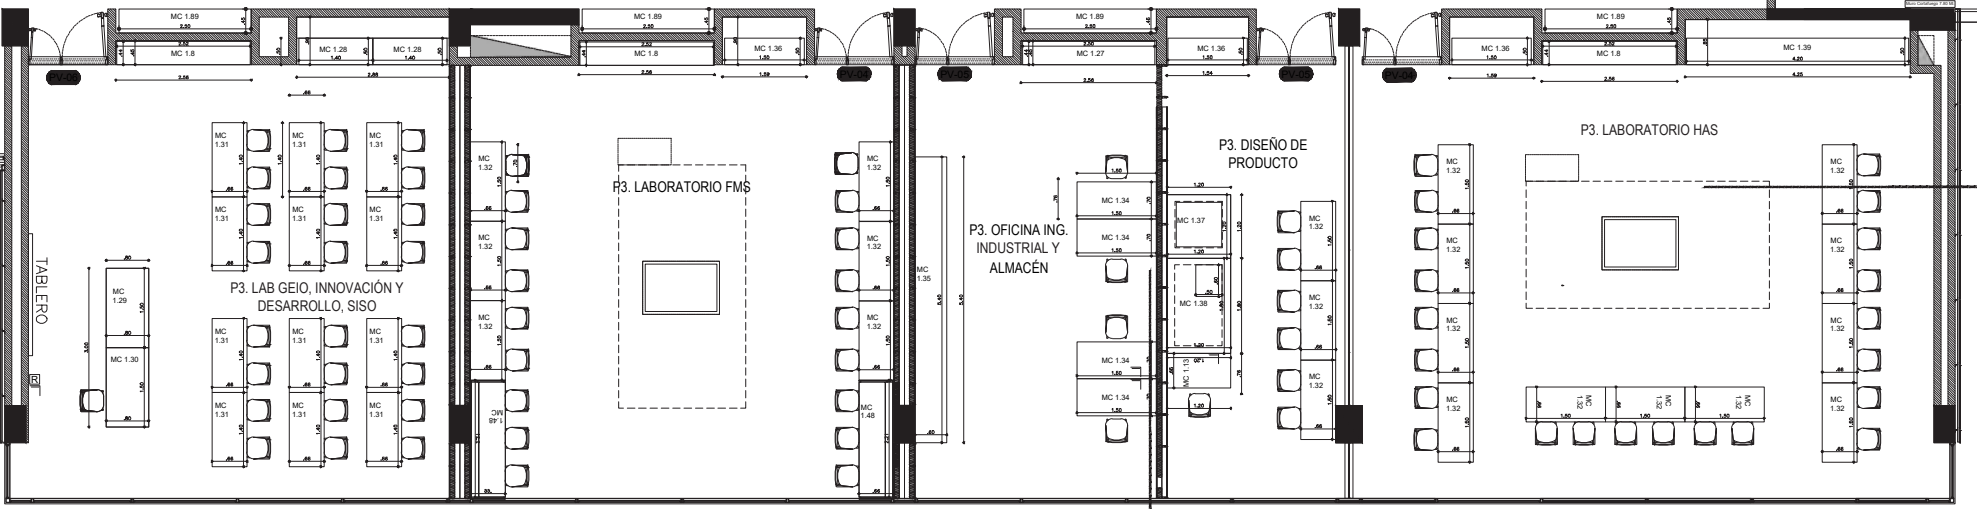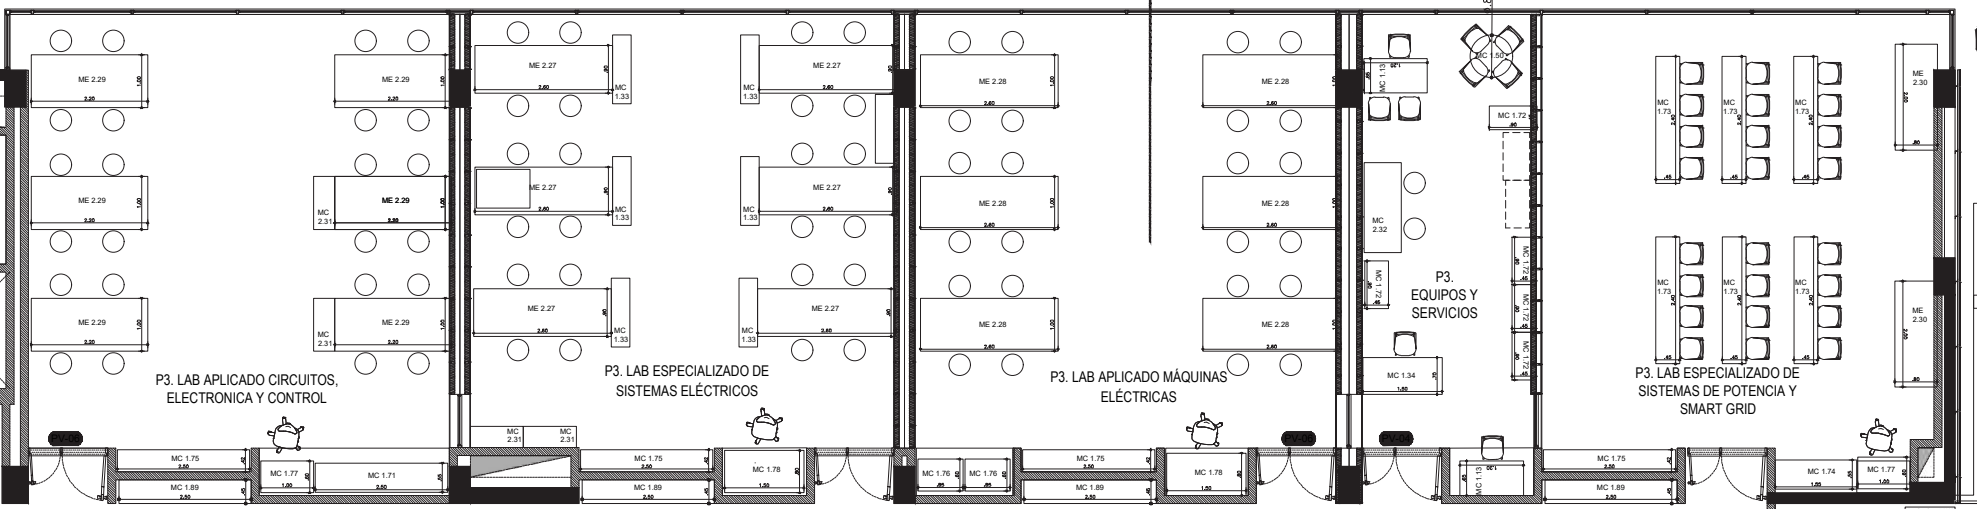



FACHADA POSTERIOR

FACH. LAT. DERECHA


ESC

1 2 

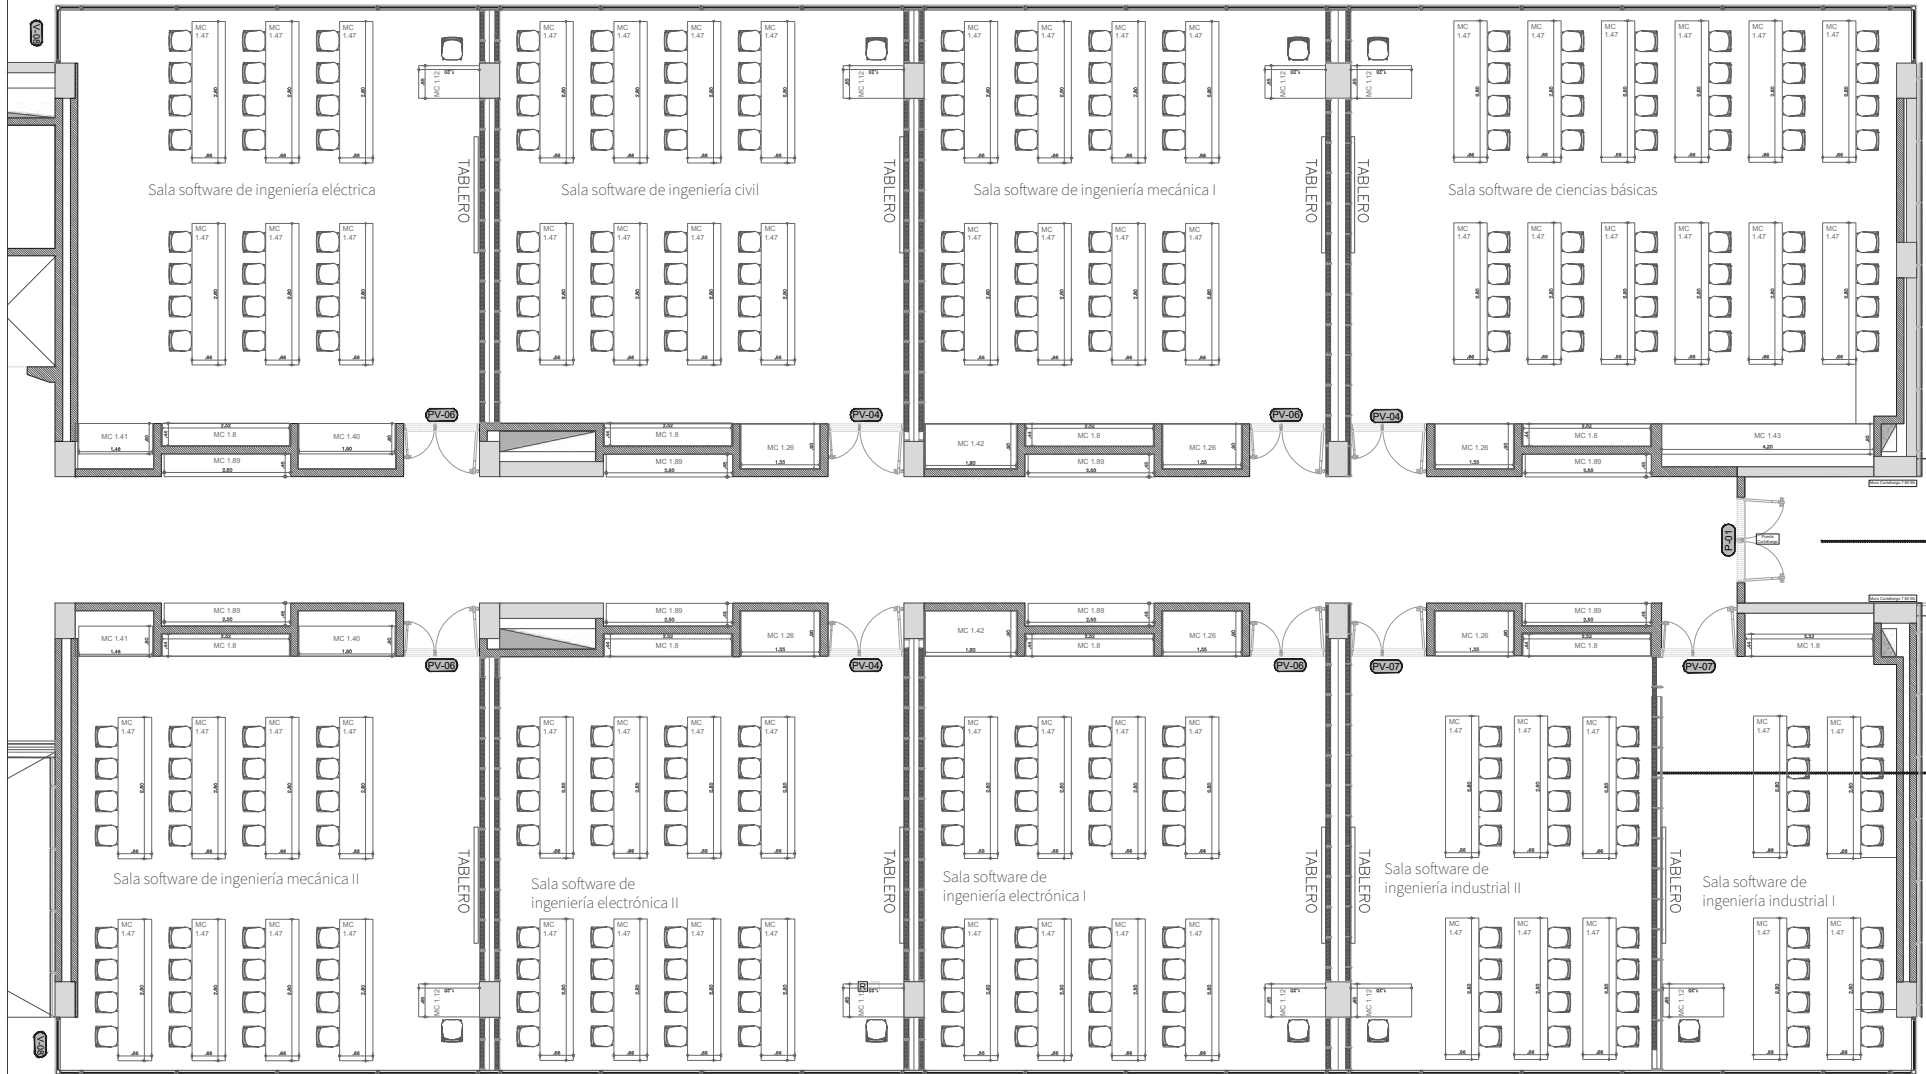


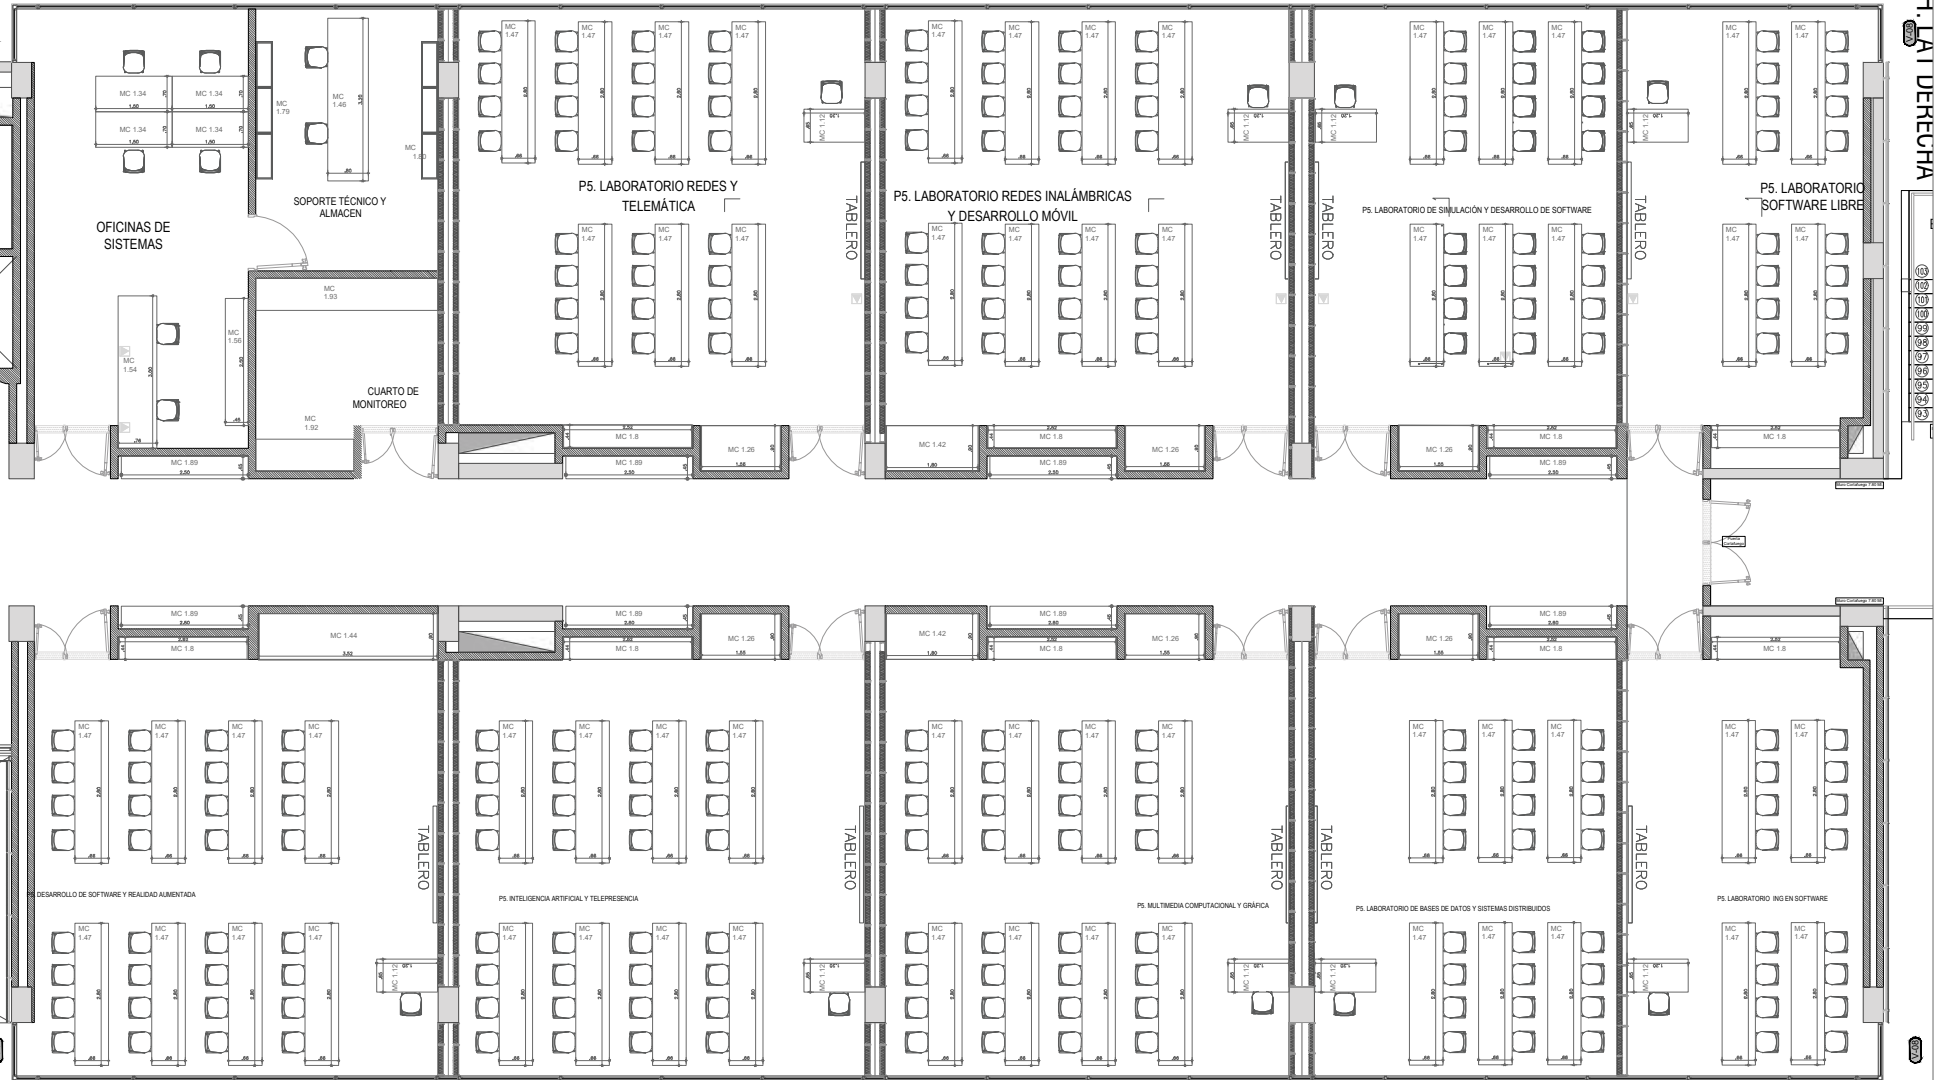

QUINTO PISO - EDIFICIO TECHNÉ

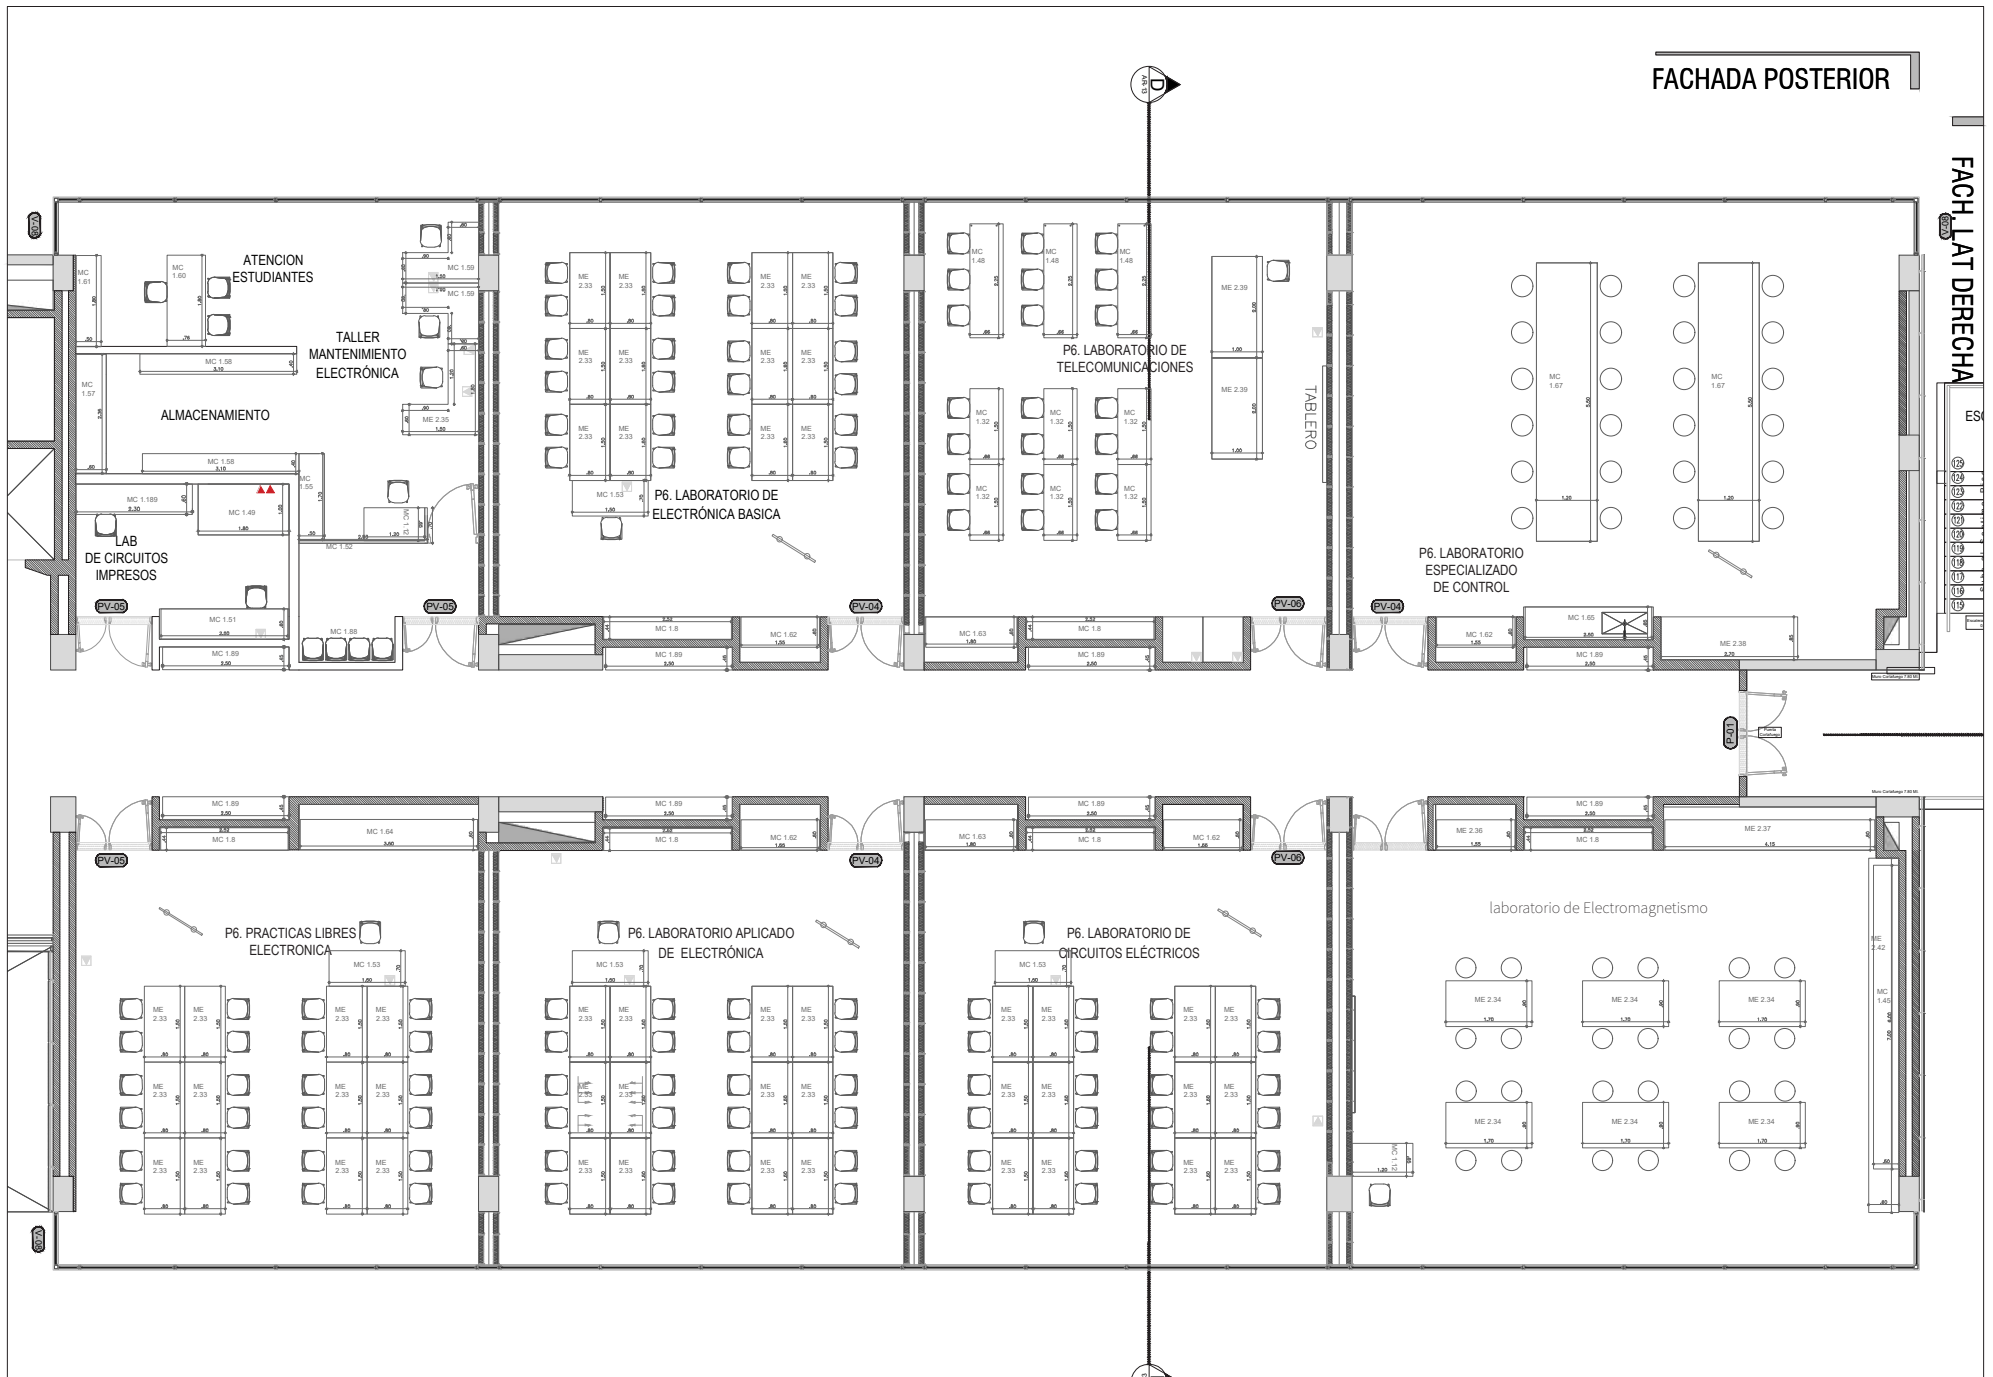


**SEXTO PISO - EDIFICIO TECHNÉ**

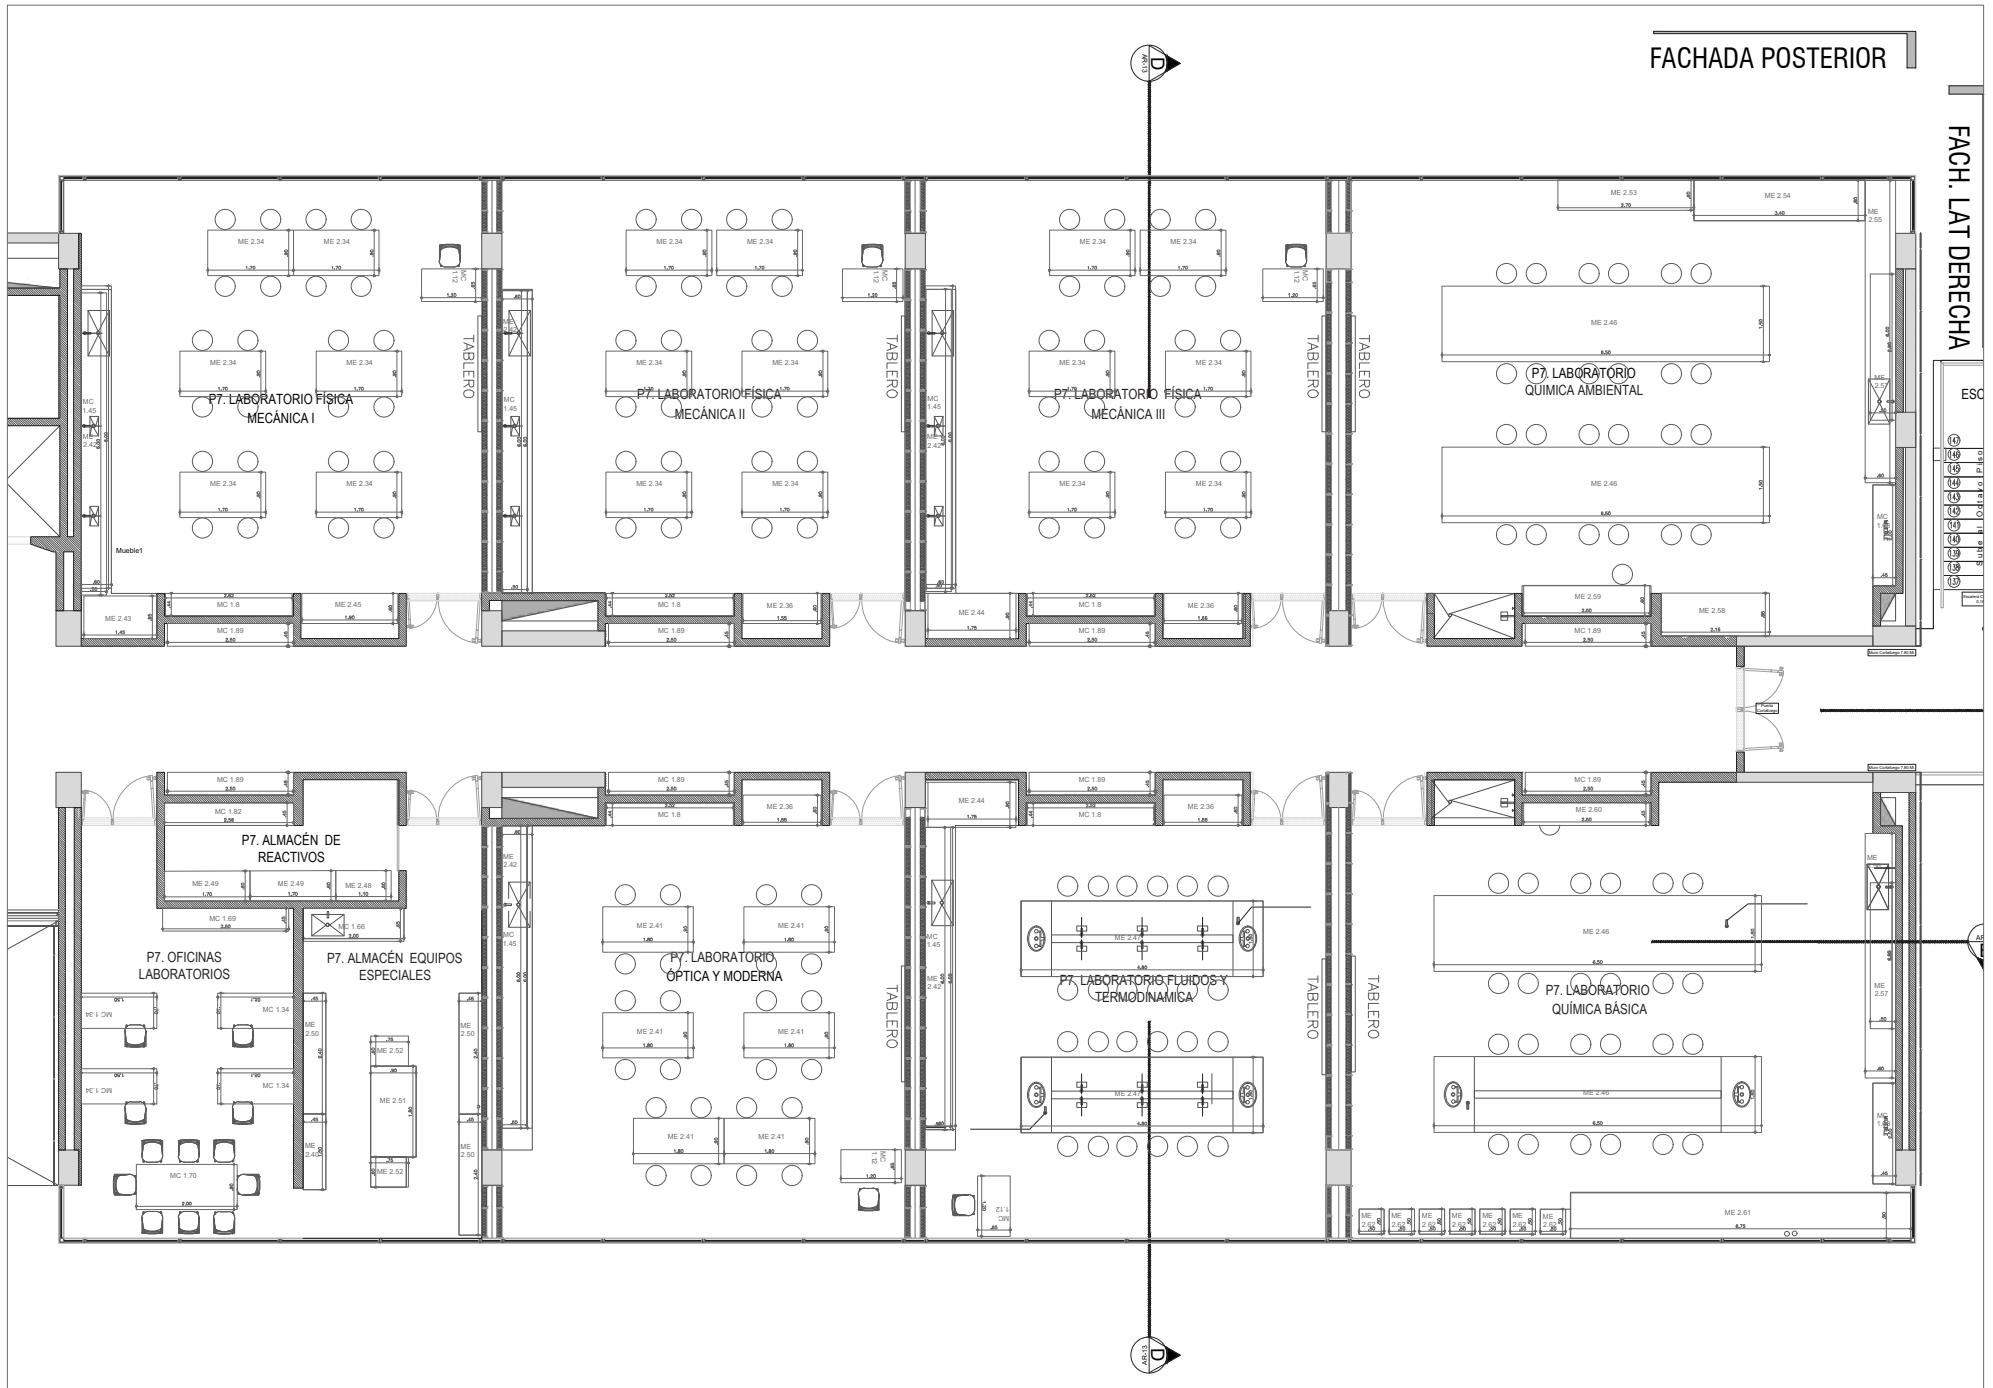


**SÉPTIMO PISO - EDIFICIO TECHNÉ**






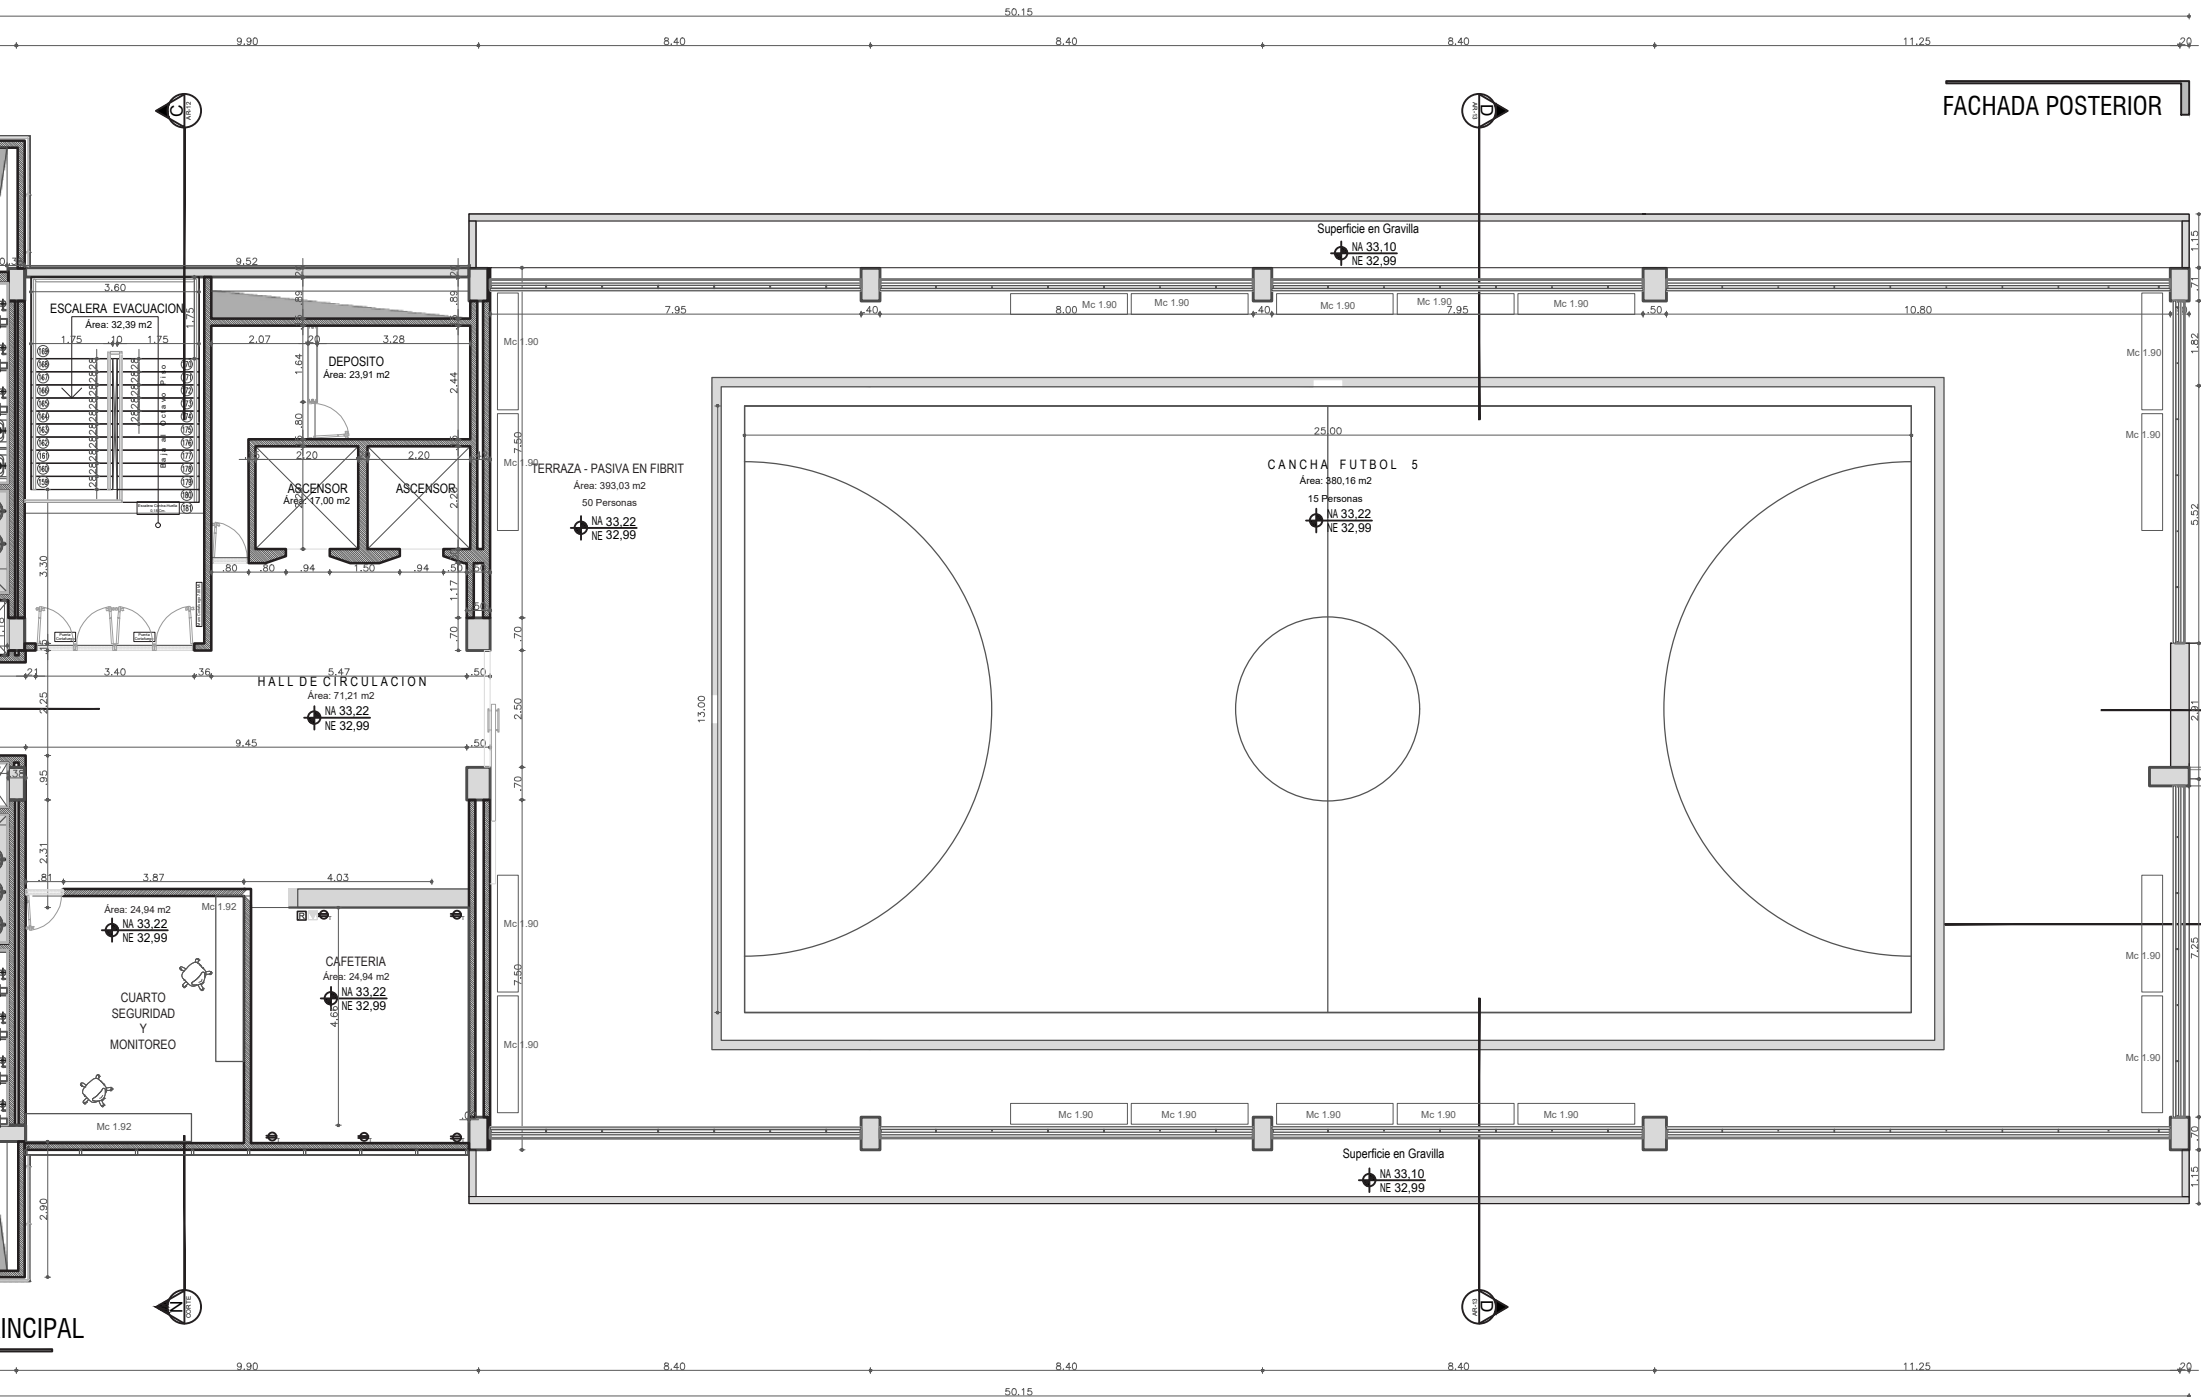

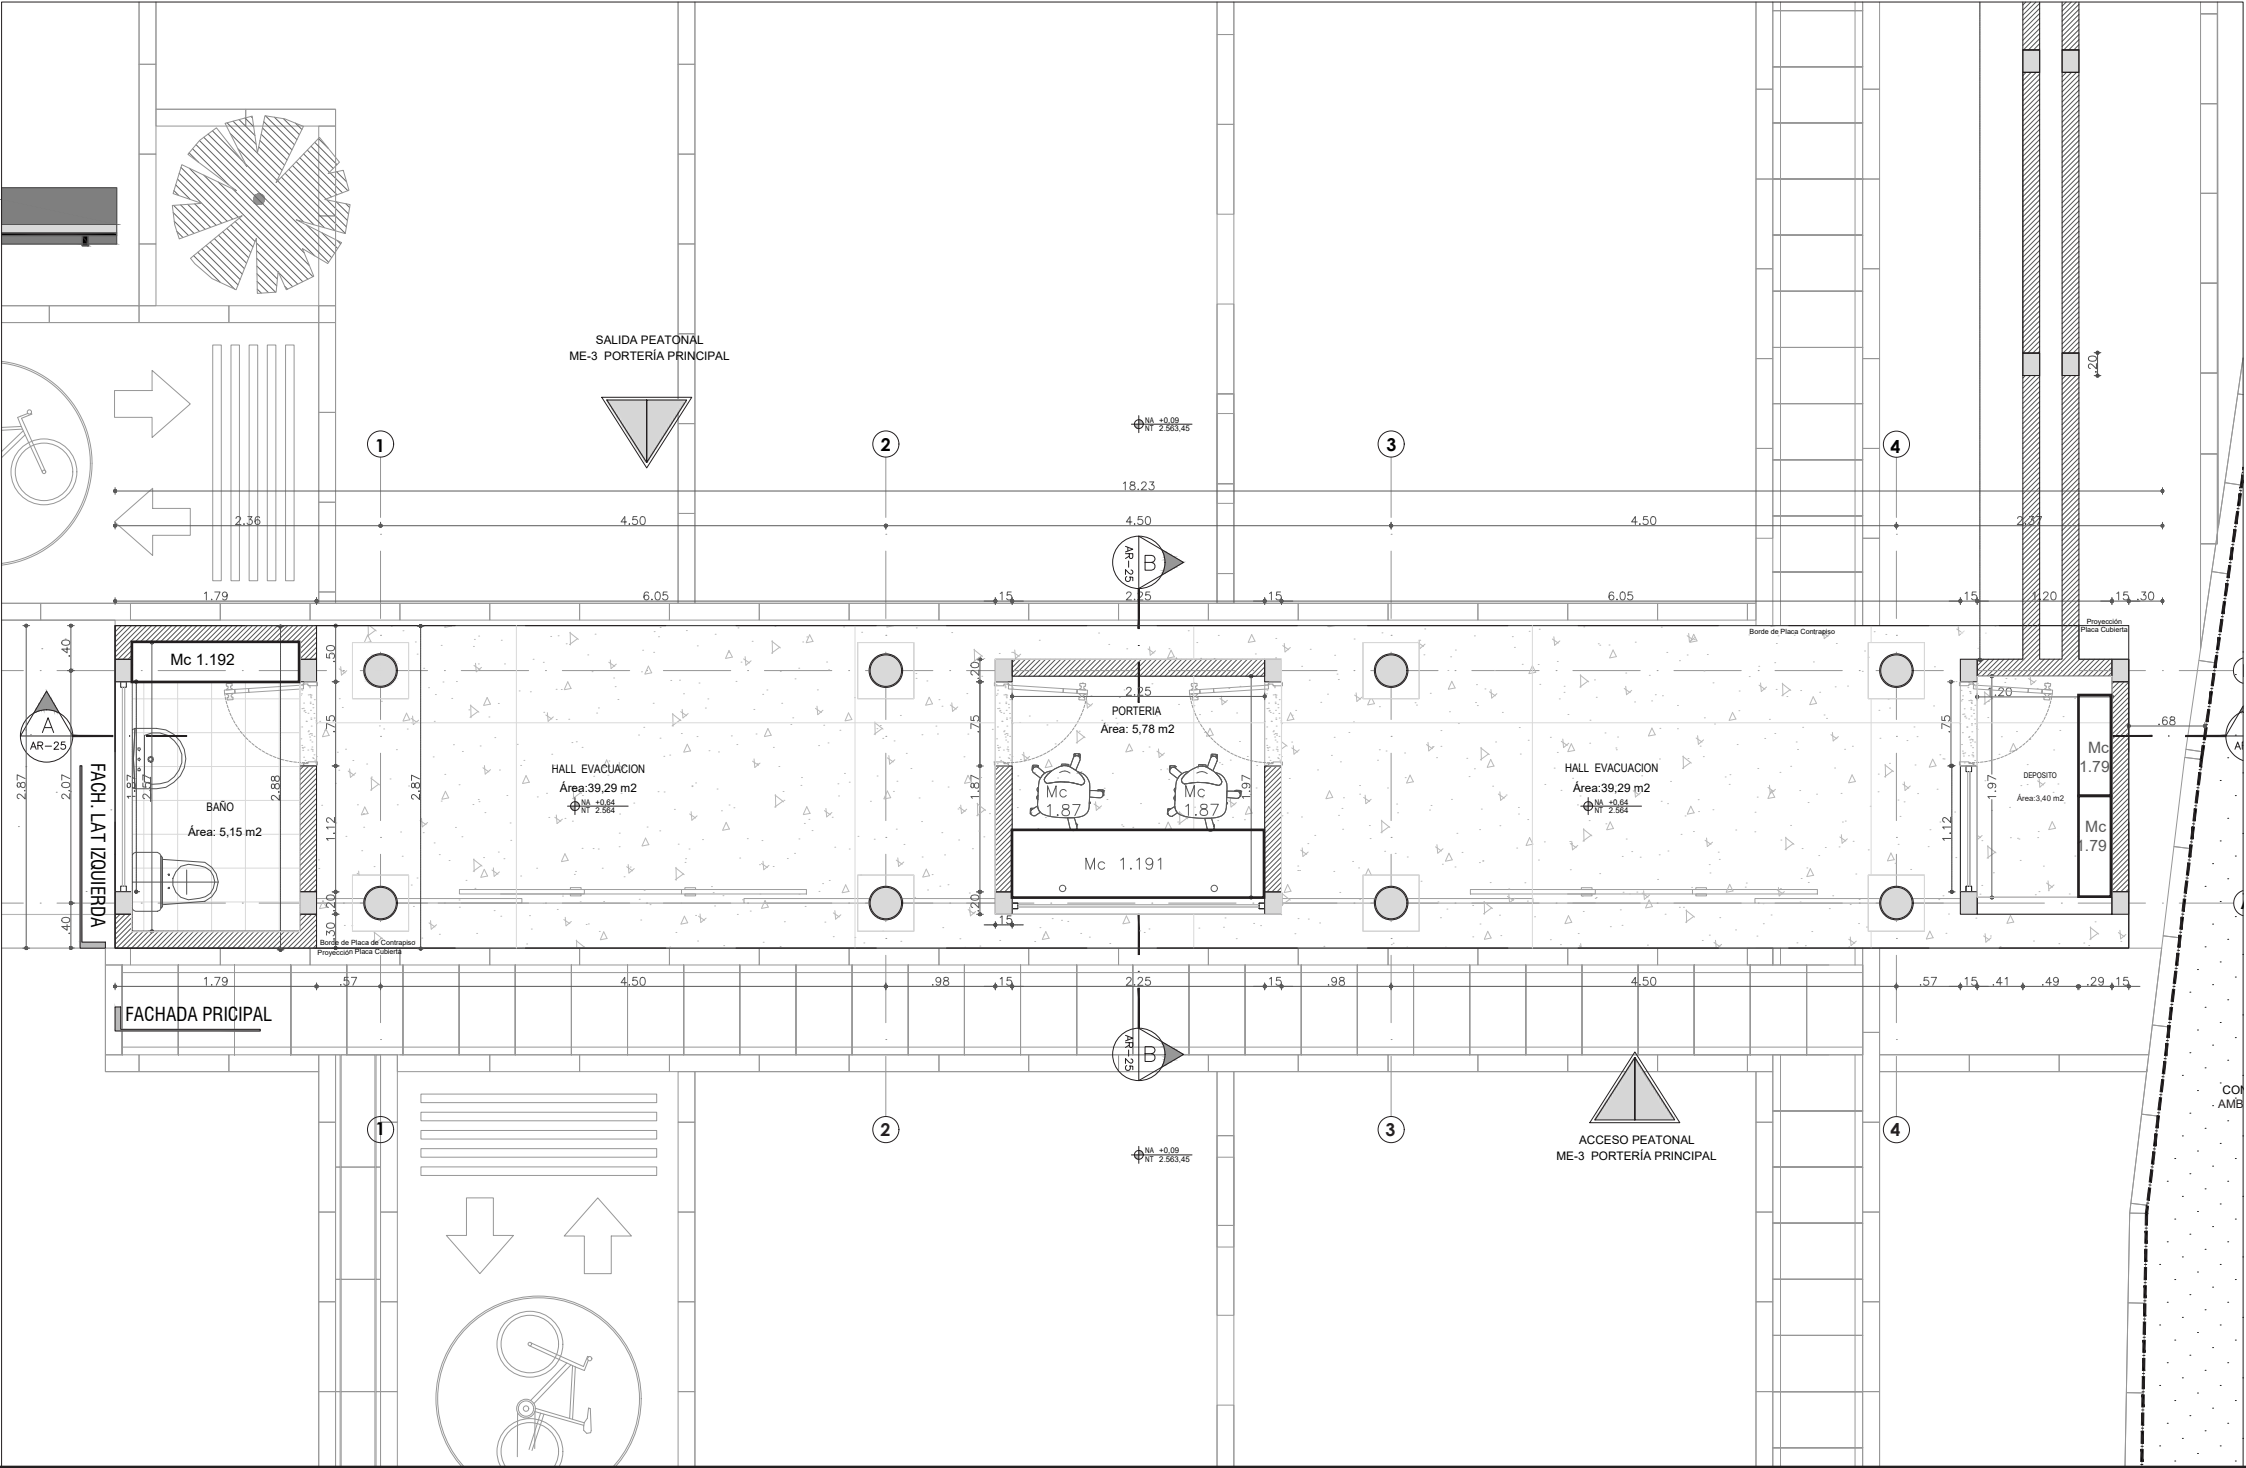

**PLANTA PORTERÍA ACCESO PRINCIPAL.**

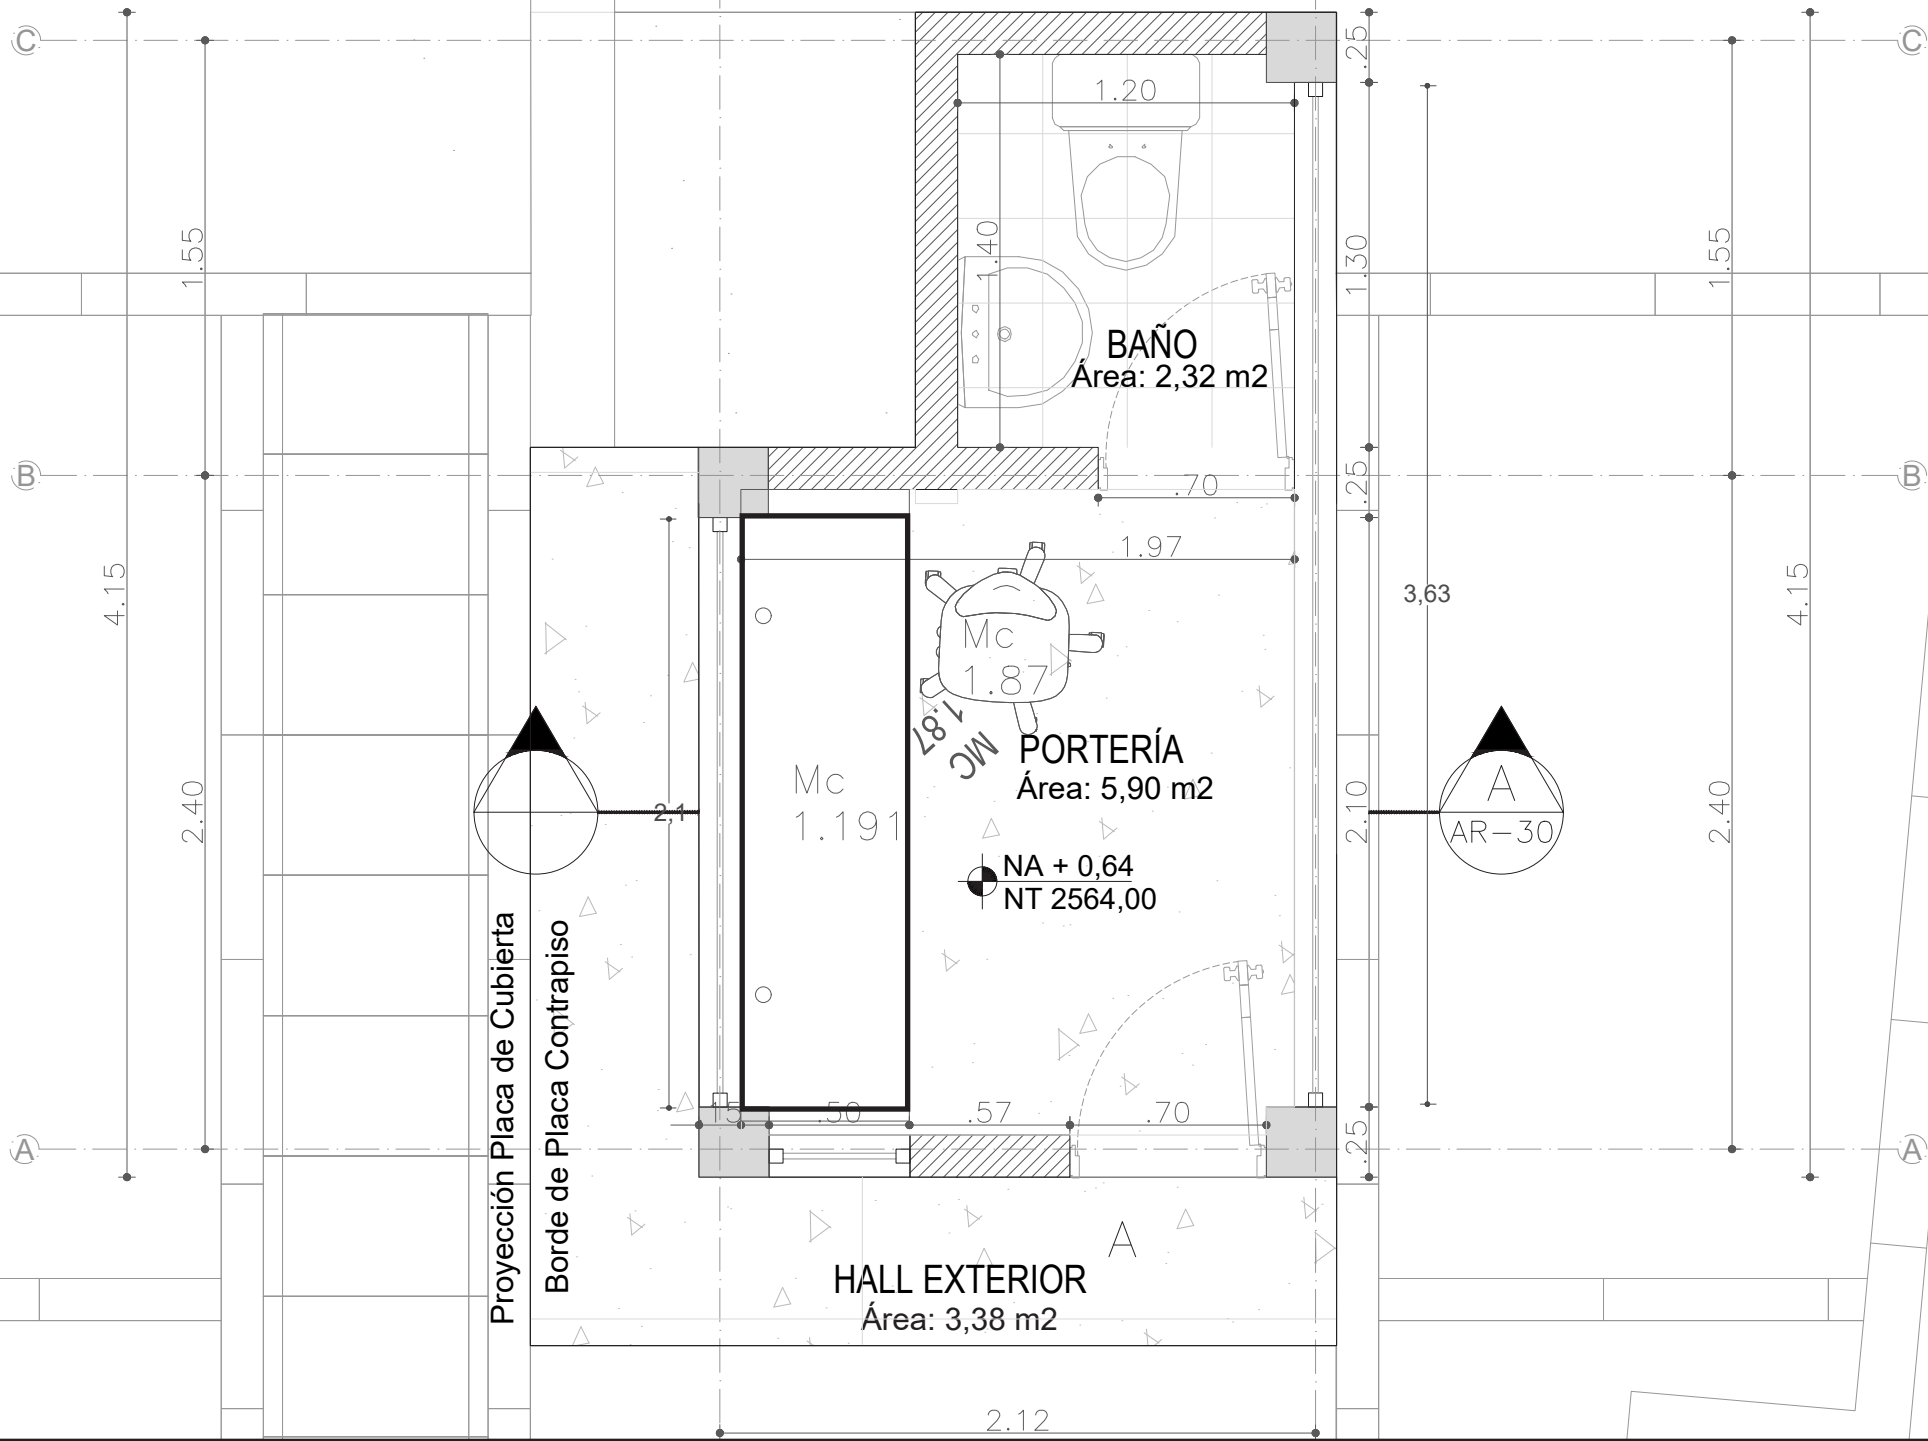

**PLANTA PORTERÍA ACCESO VEHICULAR.**