



# BALCON EDIFICIO SABIO CALDAS - N+6.50

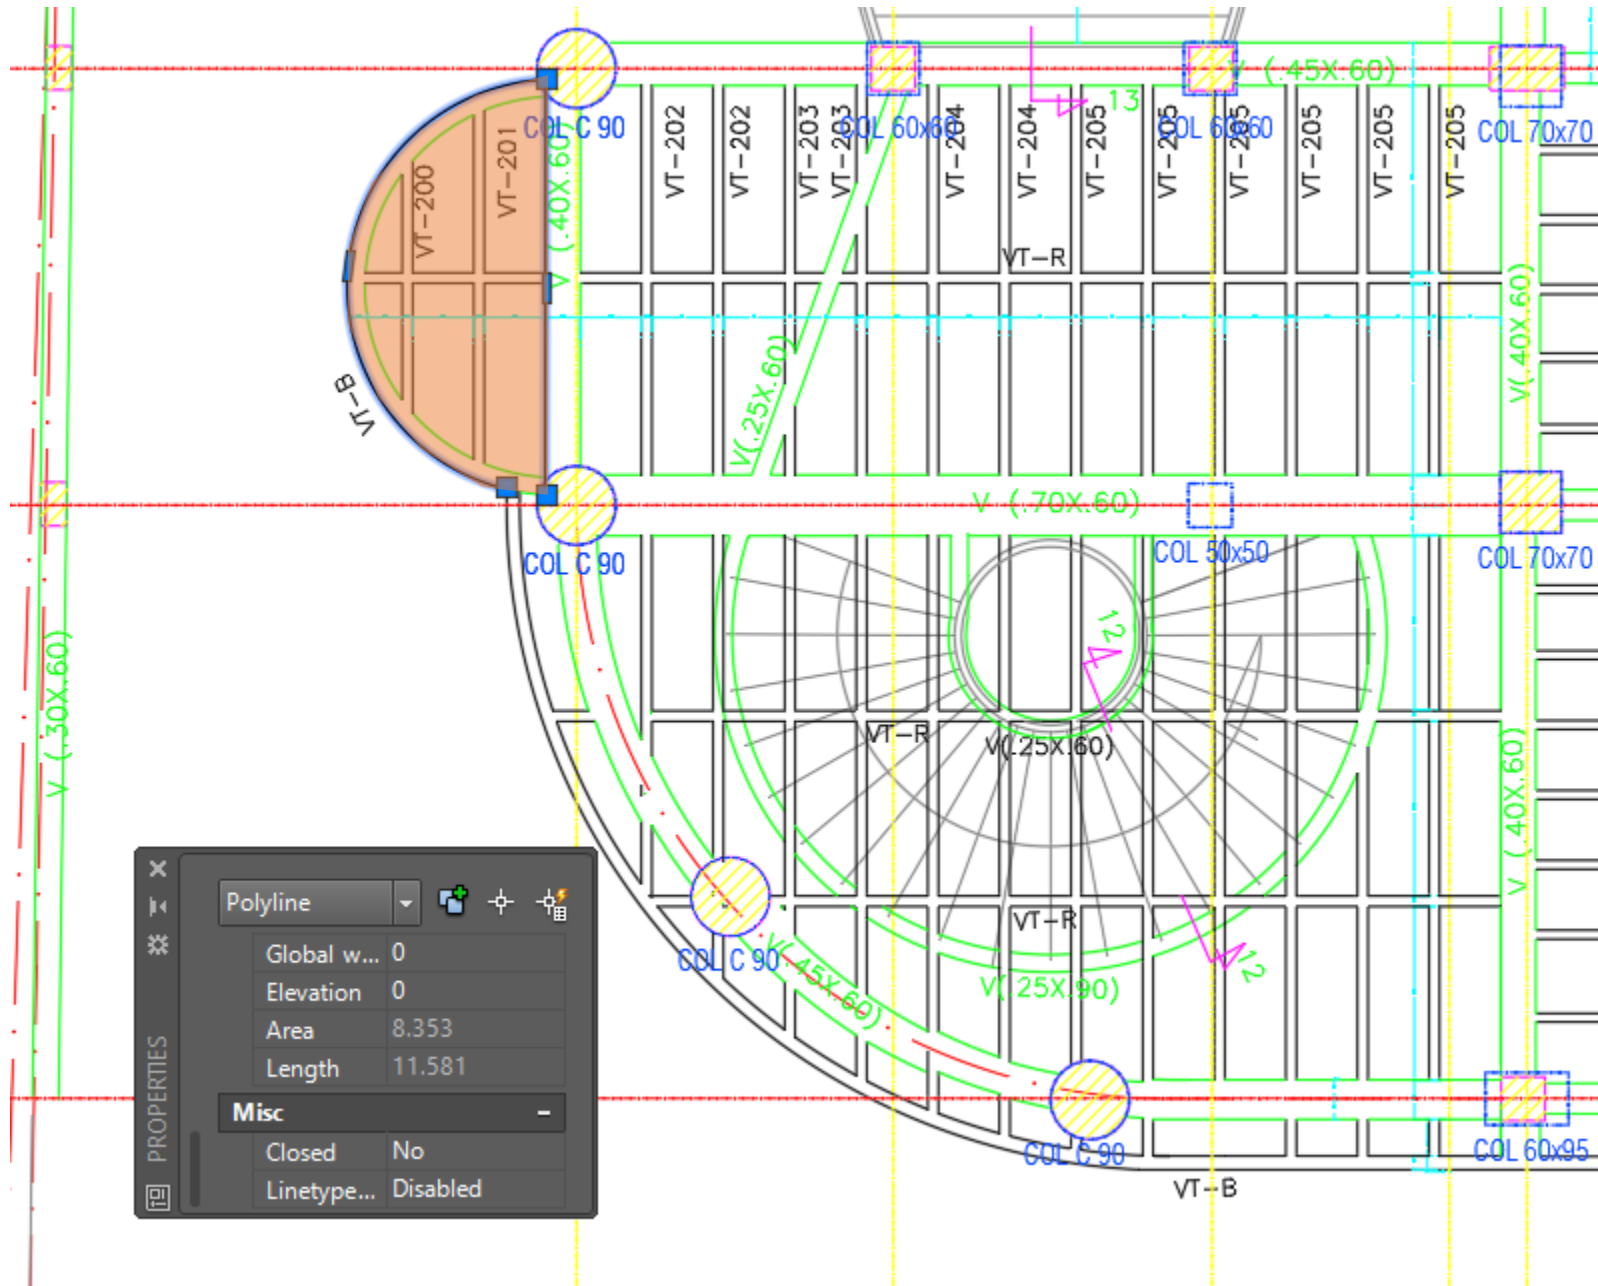

# BALCON EDIFICIO SABIO CALDAS - N+10.56 / N+14.62

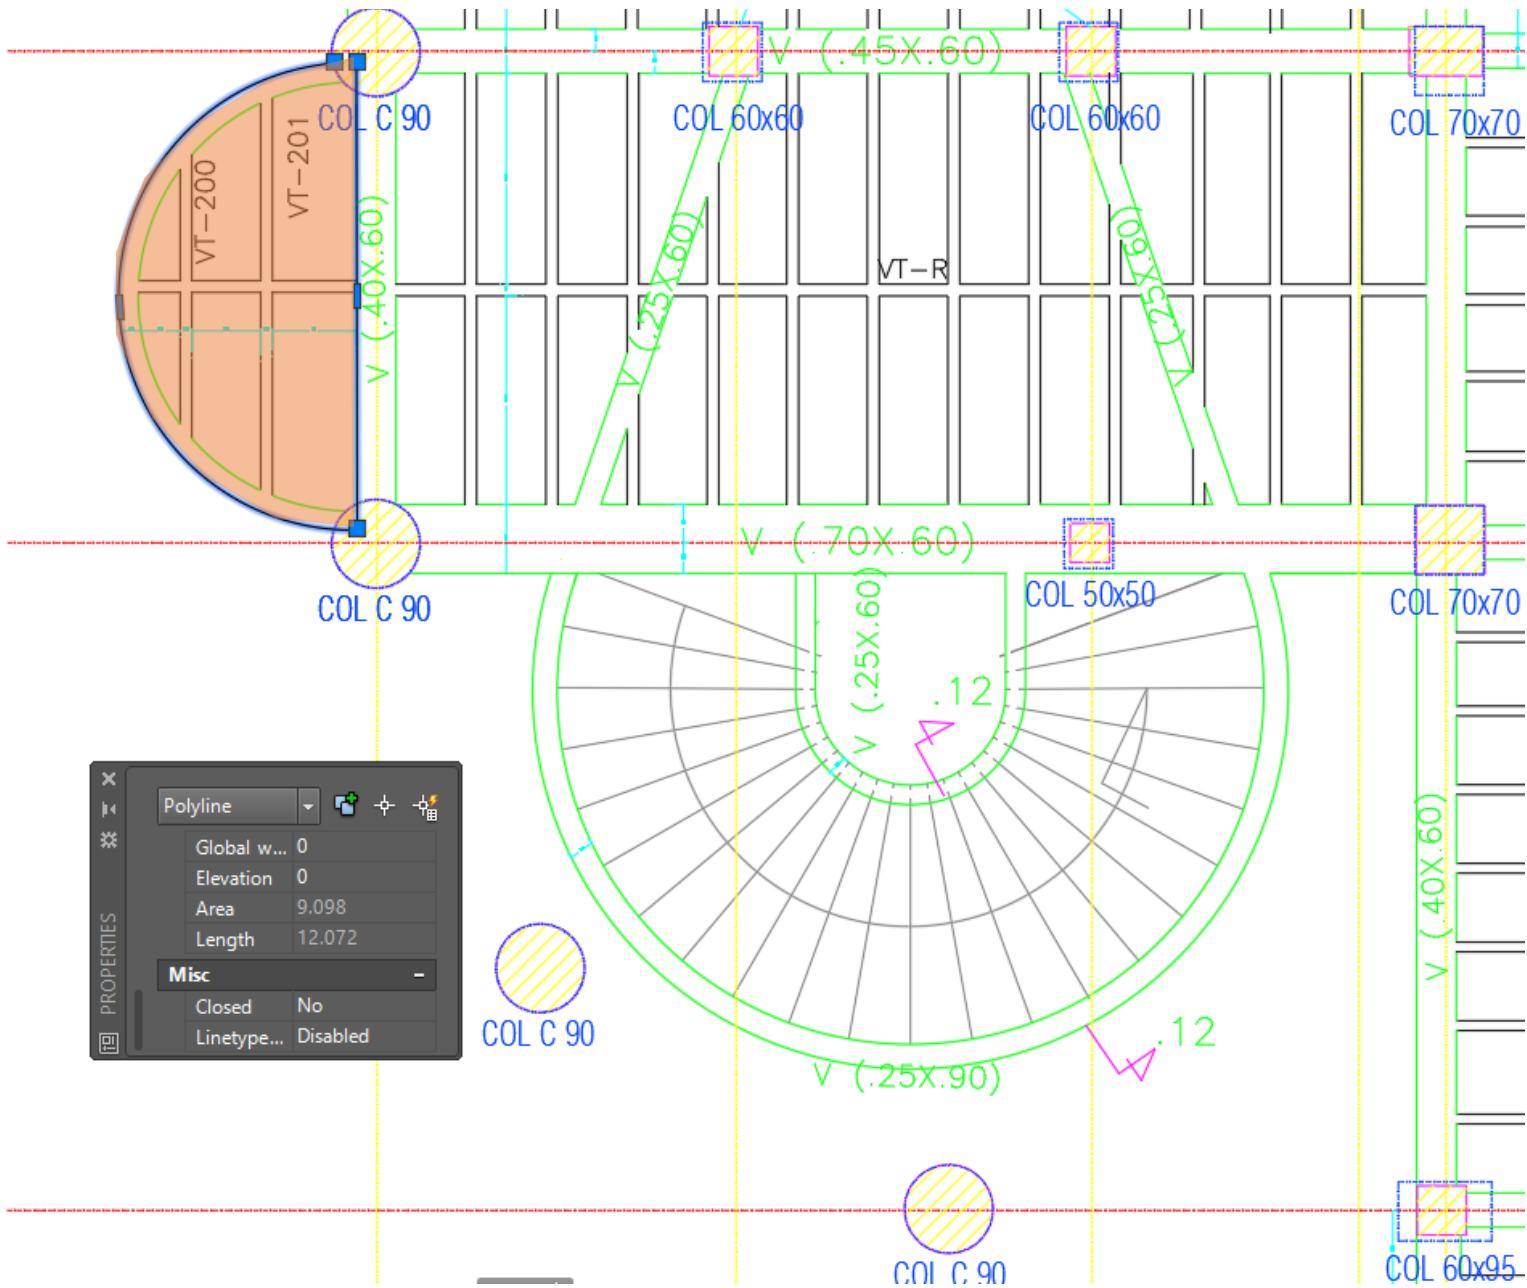

# BALCON EDIFICIO SABIO CALDAS - N+18.68 / N+22.74

